




**FRONT ELEVATION**  
SCALE: 3/32"=1'-0"

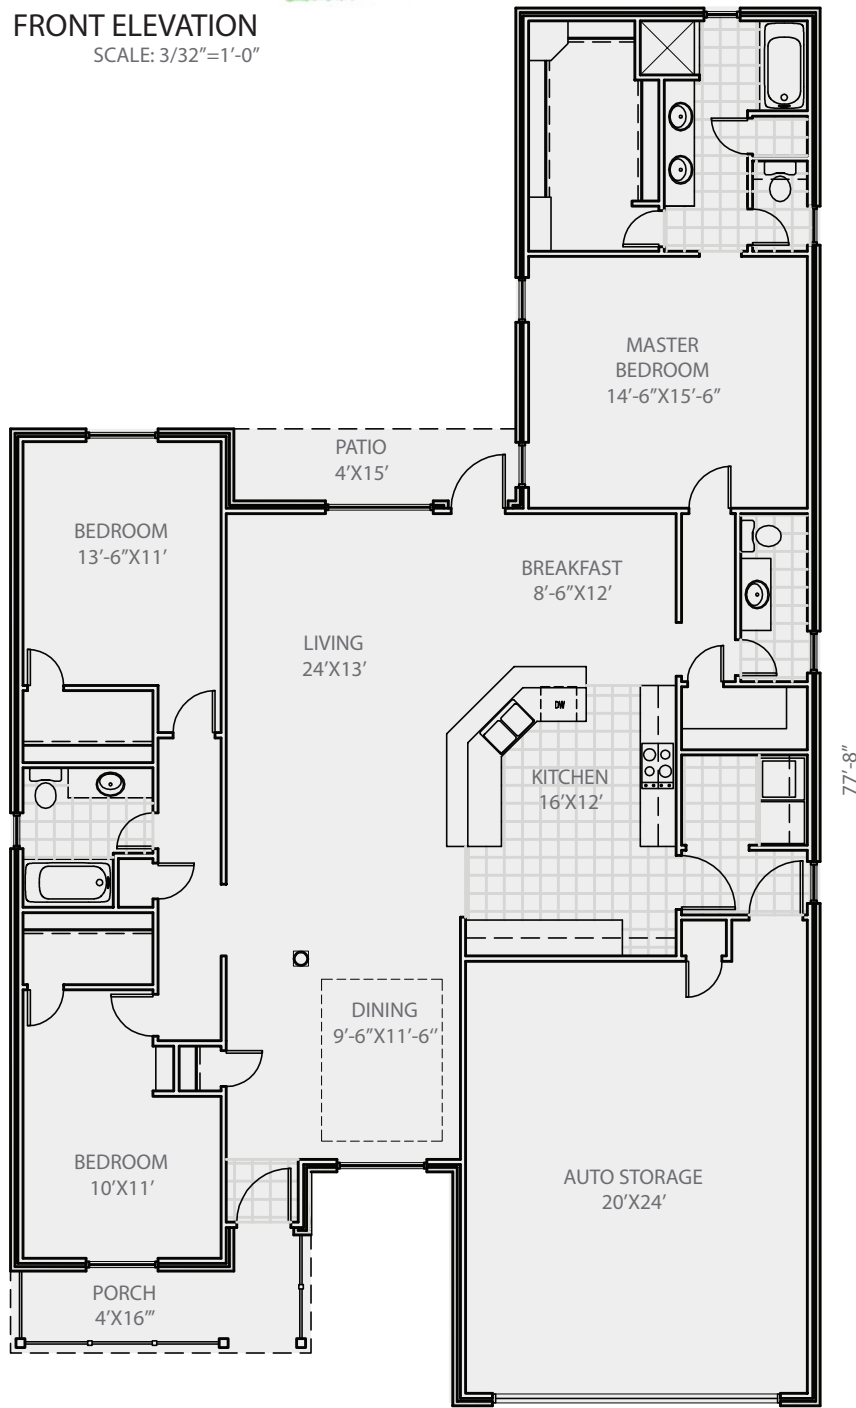

45'-0"

**FLOOR PLAN**  
SCALE: 3/32"=1'-0"

# CEDAR

2025 FT

ELEVATION ILLUSTRATED WITH  
OPTIONAL:  
BRICK GABLES ABOVE GARAGE  
PORCH RAILING  
ADDITIONAL LANDSCAPING

LIVING	2025
GARAGE	62
PATIO	75
PORCH	513
<b>TOTAL</b>	<b>2675</b>

- EXCITING FEATURES**
- 3 SPACIOUS BEDROOMS
  - 2 BATHROOMS
  - TWO-CAR AUTO STORAGE
  - WALK-IN CLOSETS
  - PRIVATE MASTER SUITE
  - FORMAL DINING SPACE
  - OPEN PLAN



**WHITEHEAD CONSTRUCTION**  
13500 W HIGHWAY 80 E  
SUITE A  
ODESSA TEXAS 79765  
OFFICE 432.332.0697